

CONSULTANTS:

Issued For
CONSTRUCTION
04/29/2022
www.ssoe.com

SEAL ON THIS DOCUMENT AUTHORIZED BY:



PROJECT INFORMATION:

BROWNFIELD MODIFICATIONS

CLIENT INFORMATION:

ASCEND ELEMENTS
ASCEND ELEMENTS, INC
9172 INDUSTRIAL DR NE
COVINGTON, GA
30014

CLIENT PROJECT NO: XXX-XXXX-XX

NO.	DATE	SUBJECT
A	04/29/22	FOR CONSTRUCTION - PKG 11C02


SSOE, Inc.
1001 Madison Avenue
Tulsa, OK 74104
T: (419) 255-3830

PROJECT NO: 021-01975-00
PROJECT MANAGER: R. FOX
DESIGNED: H. FIRSTER
CHECKED: D. LYKINS

DRAWING TITLE:
OVERALL SLAB PLAN

DRAWING NO:
SC-120

- SLAB PLAN NOTES:**
- SEE S-000 DRAWING SERIES FOR DESIGN CRITERIA, SYMBOLS, ABBREVIATIONS AND GENERAL NOTES TYPICAL UNLESS NOTED OTHERWISE
 - SEE SC-500 DRAWING SERIES FOR SLAB TYPICAL DETAILS UNLESS NOTED OTHERWISE
 - UNDERGROUND UTILITIES SHOWN FOR REFERENCE ONLY REFER TO CIVIL DWGS FOR SITE UTILITIES.
 - SEE DETAIL 7/SC-500 FOR TURNED DOWN EDGE AT EXTERIOR EQUIPMENT PADS AND FOOTINGS TYPICAL
 - 1'-0" THK MAT FOUNDATION. SEE 12/SC-300 FOR REINF T/MAT EL - SEE PLAN
 - EXISTING FACILITY FFE = 778.83' +/- = 100'-0" (REFERENCE)
 - REFER TO DWG SS-116 URT FRAMING PLAN AND ARCH DWGS FOR DIMENSIONS TO CMU WALLS

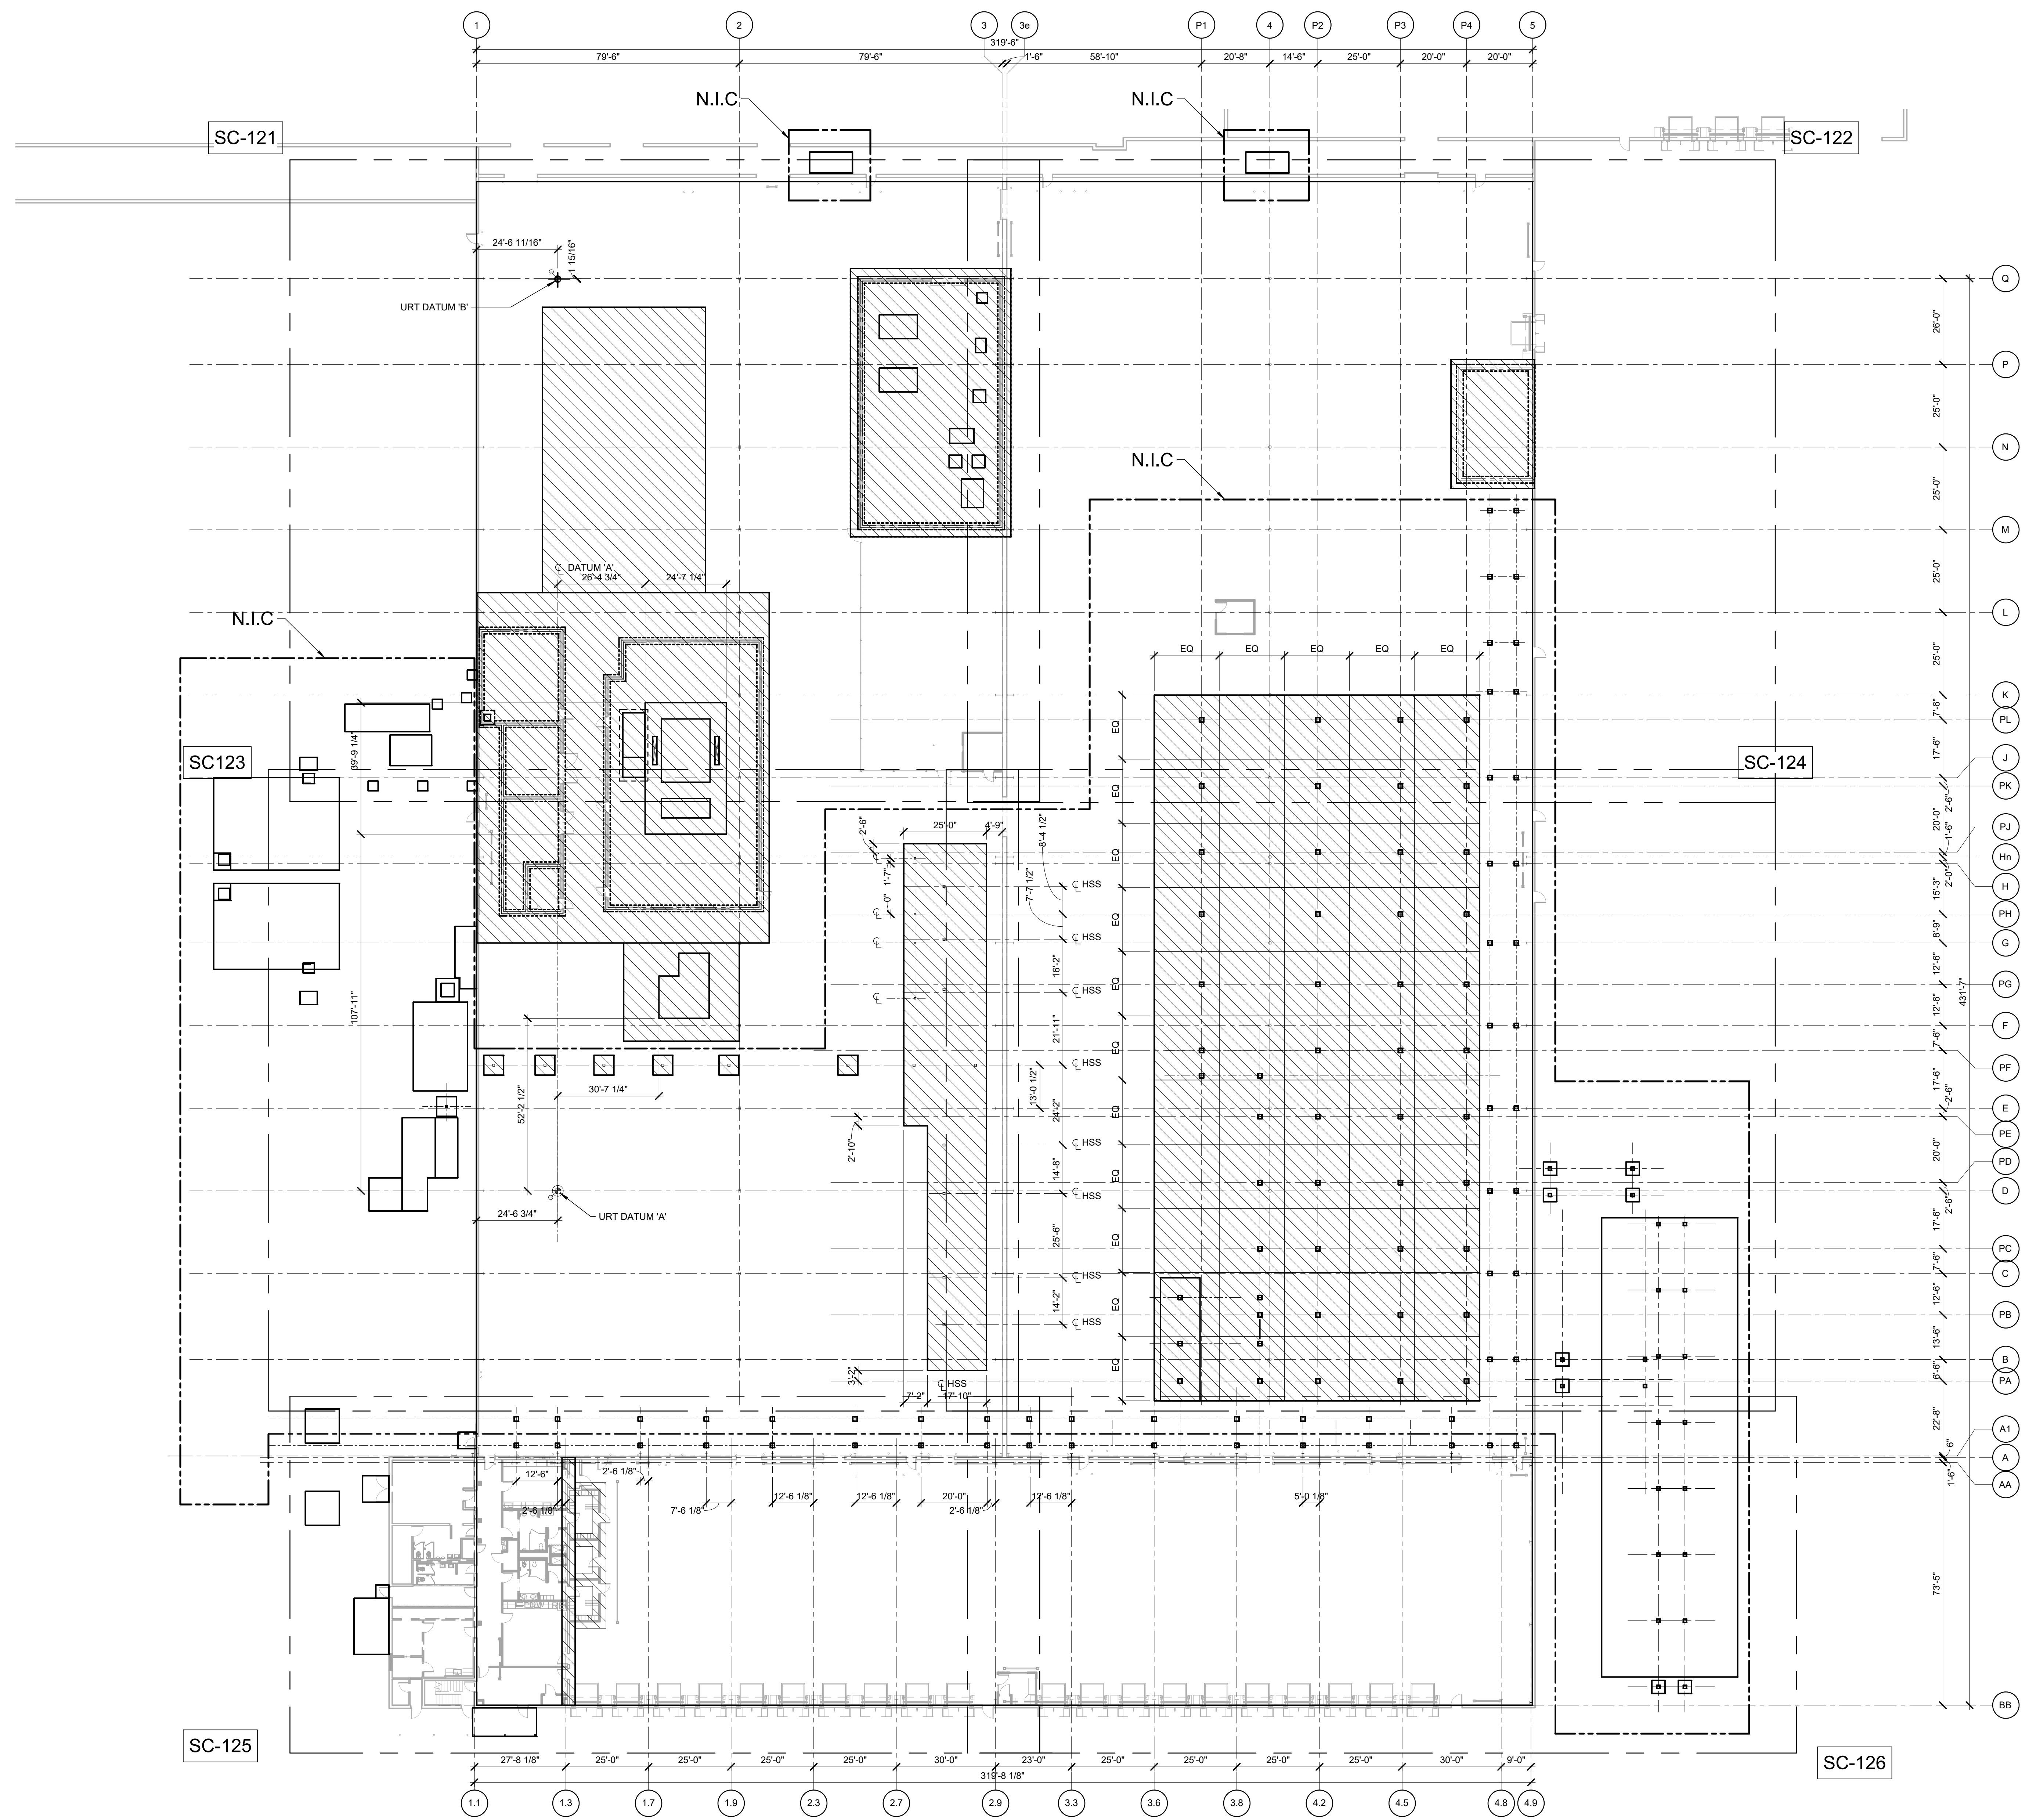

OVERALL SLAB PLAN
SCALE: 3/64" = 1'-0"