


Issued For
CONSTRUCTION
04/29/2022
www.ssoe.com




BROWNFIELD MODIFICATIONS


ASCEND ELEMENTS
ASCEND ELEMENTS, INC
9172 INDUSTRIAL DR NE
COVINGTON, GA
30014

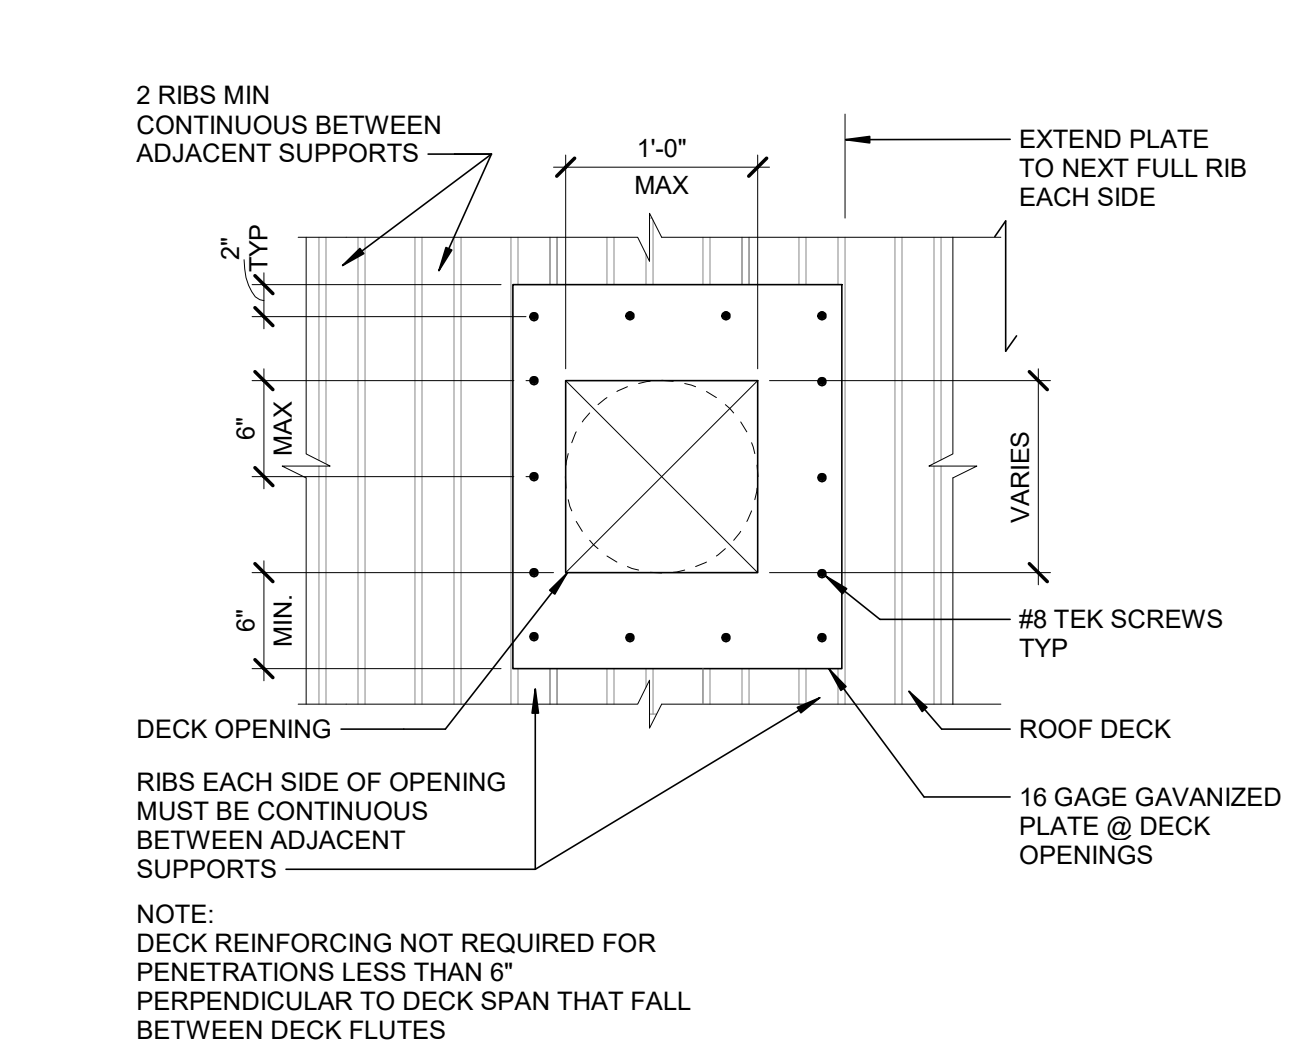


1 TYPICAL ROOF OPENING 6"-12"
SS-500 SCALE: 1" = 1'-0"

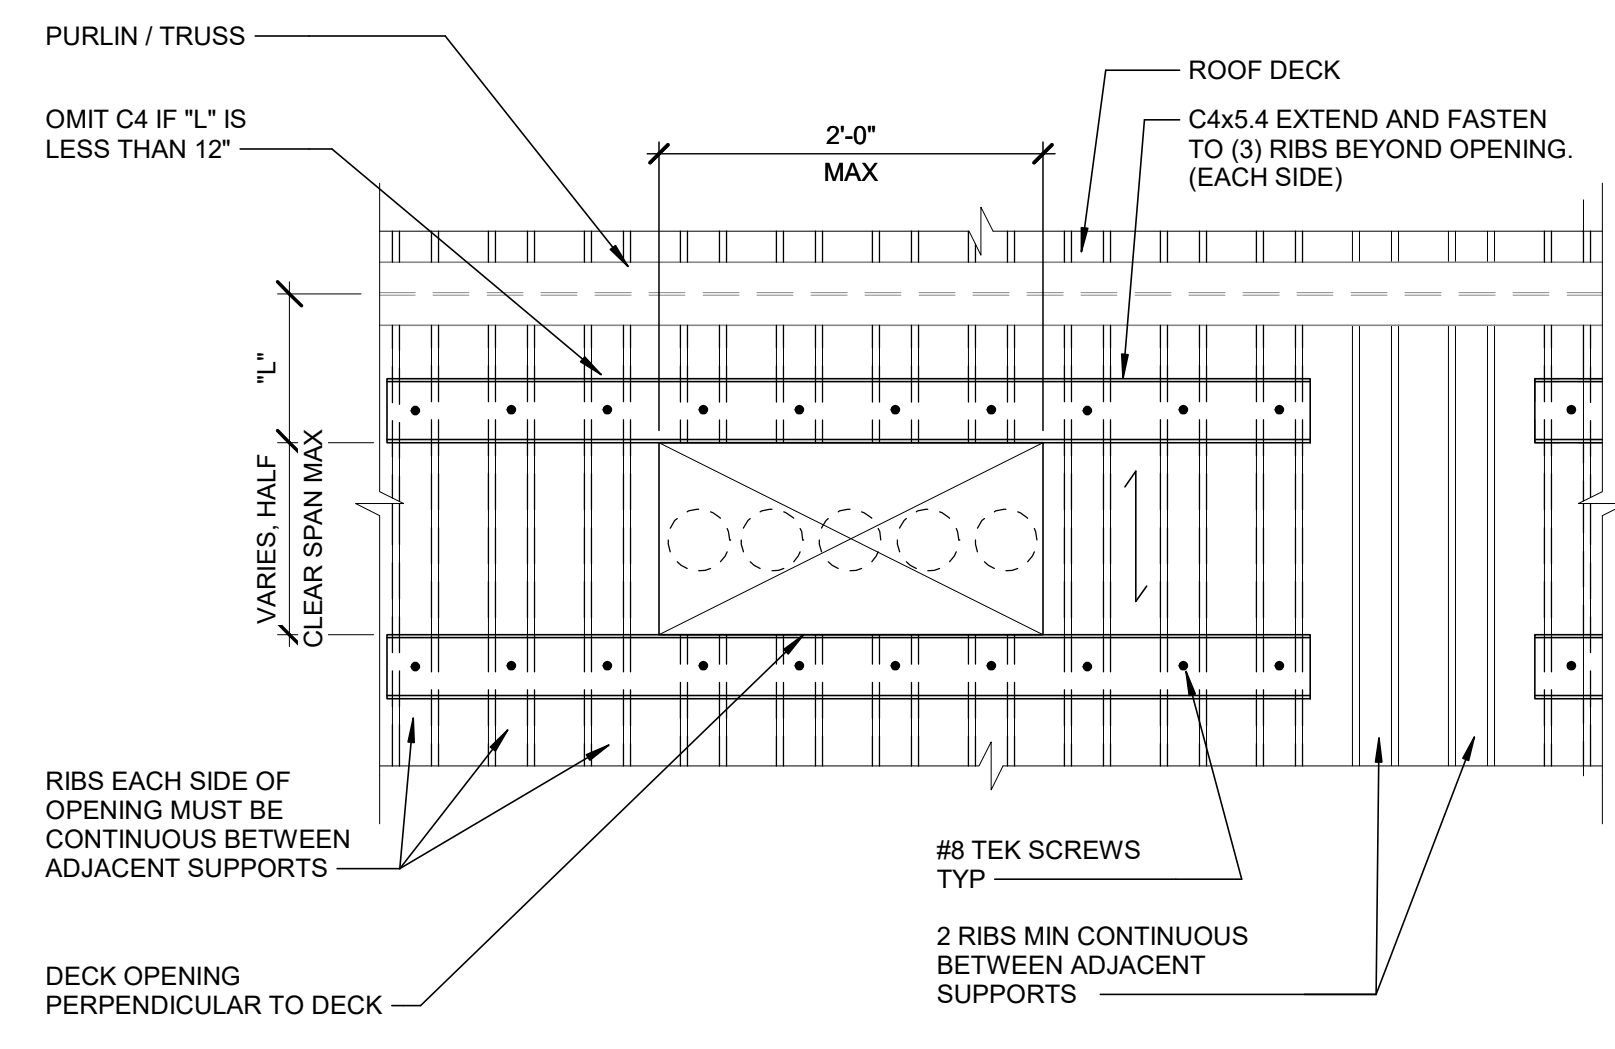


2 TYPICAL ROOF OPENING 12"-24"
SS-500 SCALE: 1" = 1'-0"

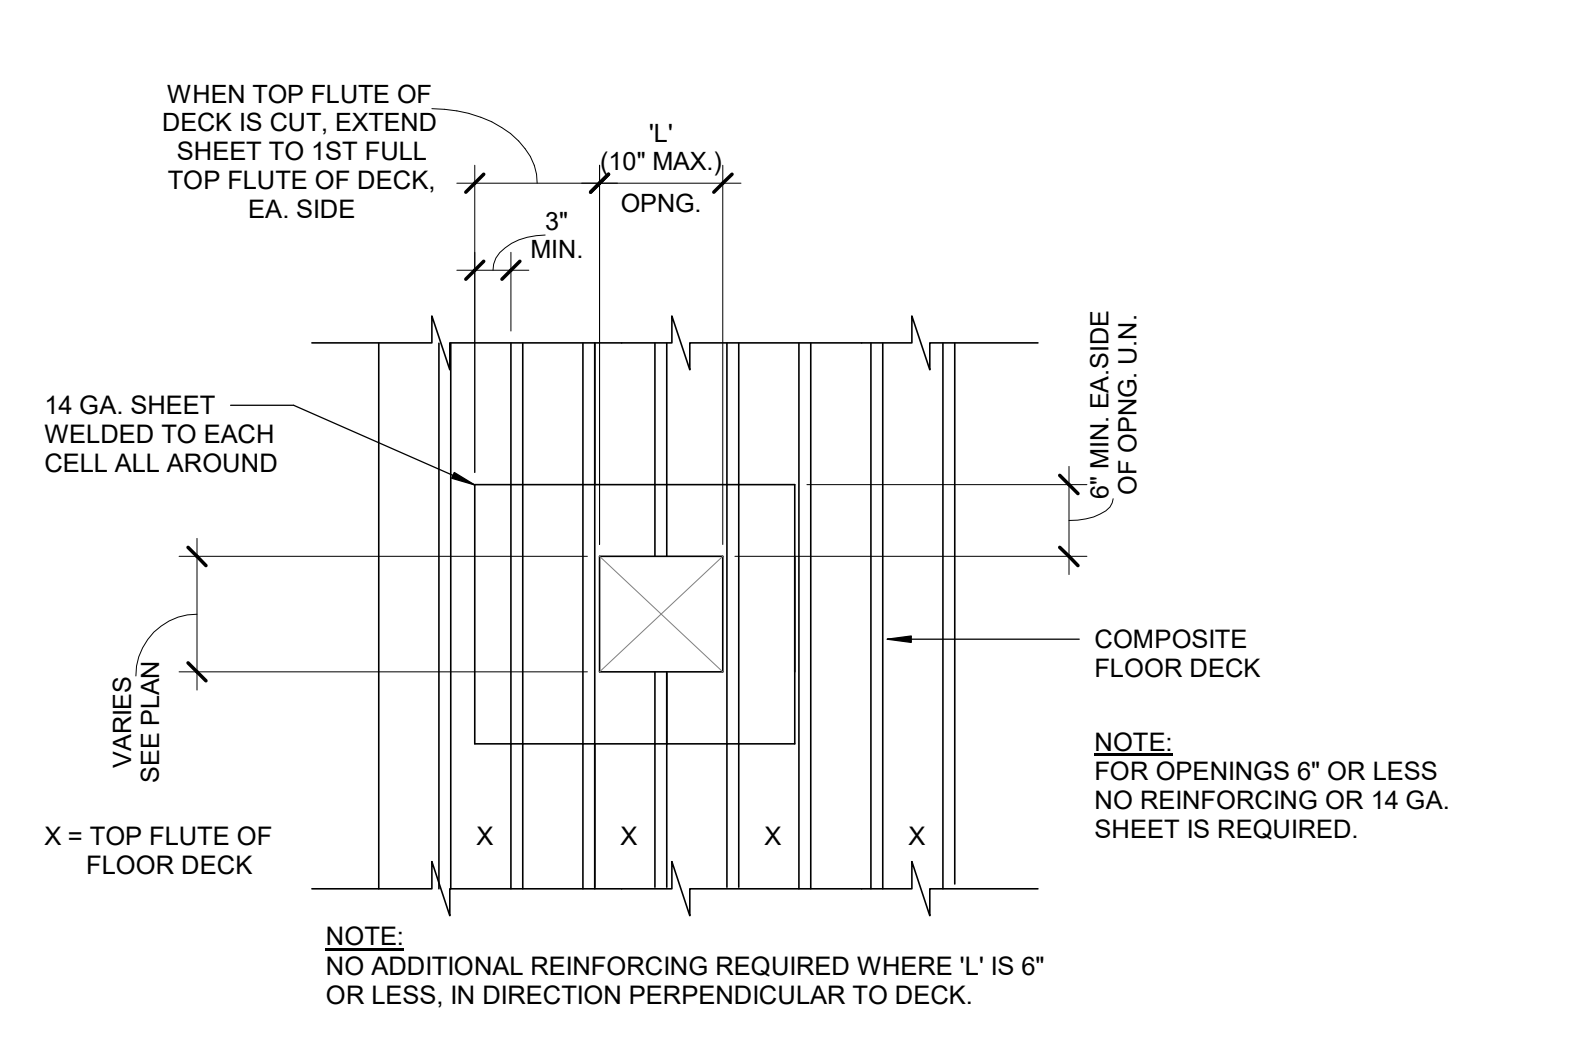


3 TYPICAL DETAIL FOR OPENINGS TO 10" IN FLOOR DECK
SS-500 SCALE: 3/4" = 1'-0"

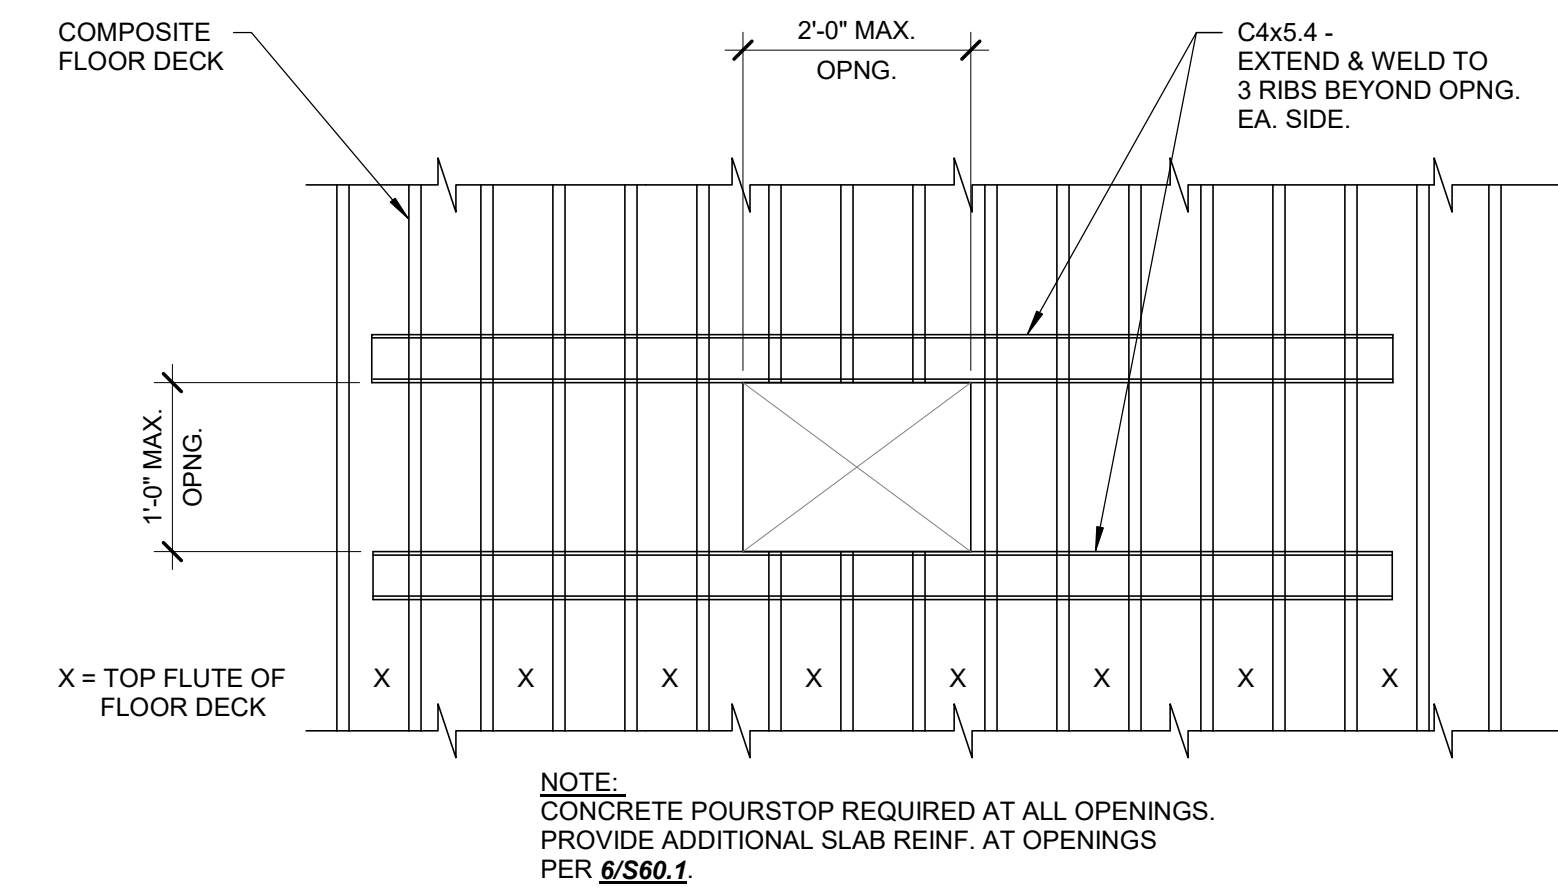


4 TYPICAL DETAIL FOR OPENINGS TO 2'-0" PERPENDICULAR TO FLOOR DECK
SS-500 SCALE: 3/4" = 1'-0"

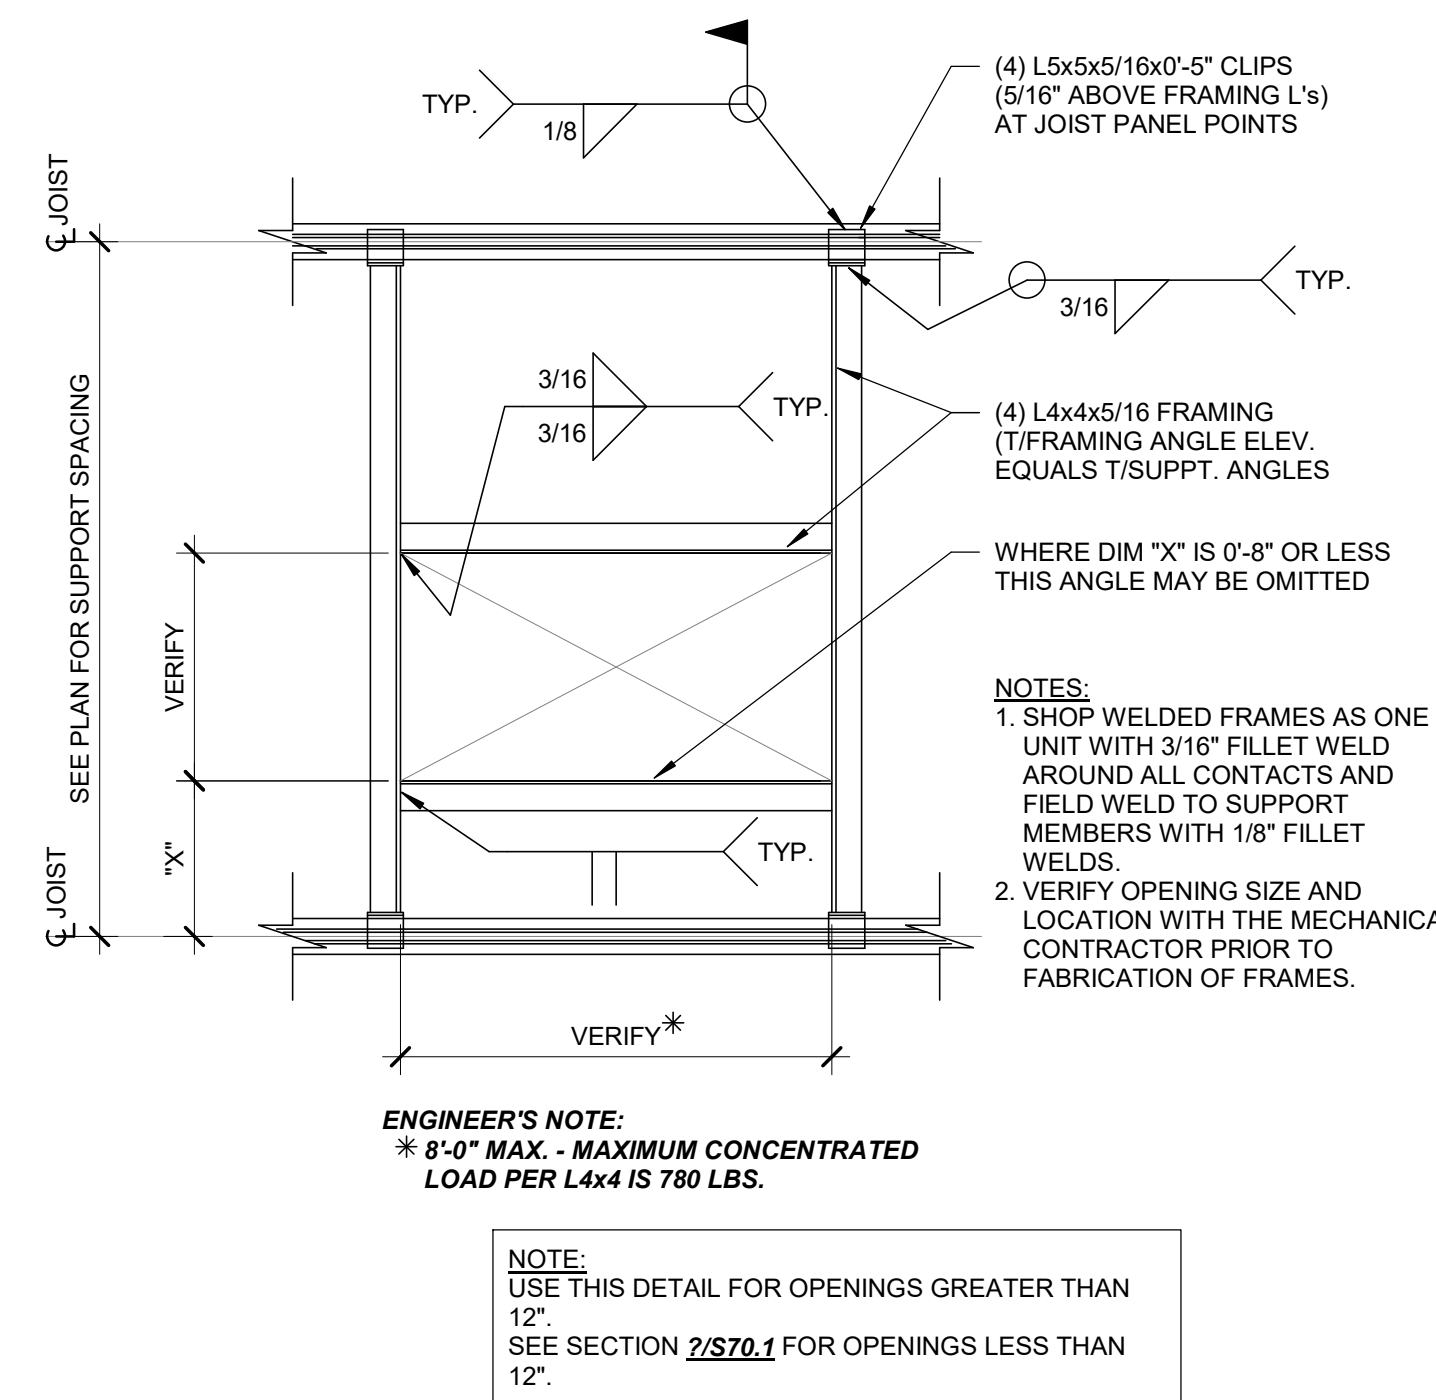

5 TYPICAL OPENING IN ROOF DECK
SS-500 SCALE: 3/4" = 1'-0"

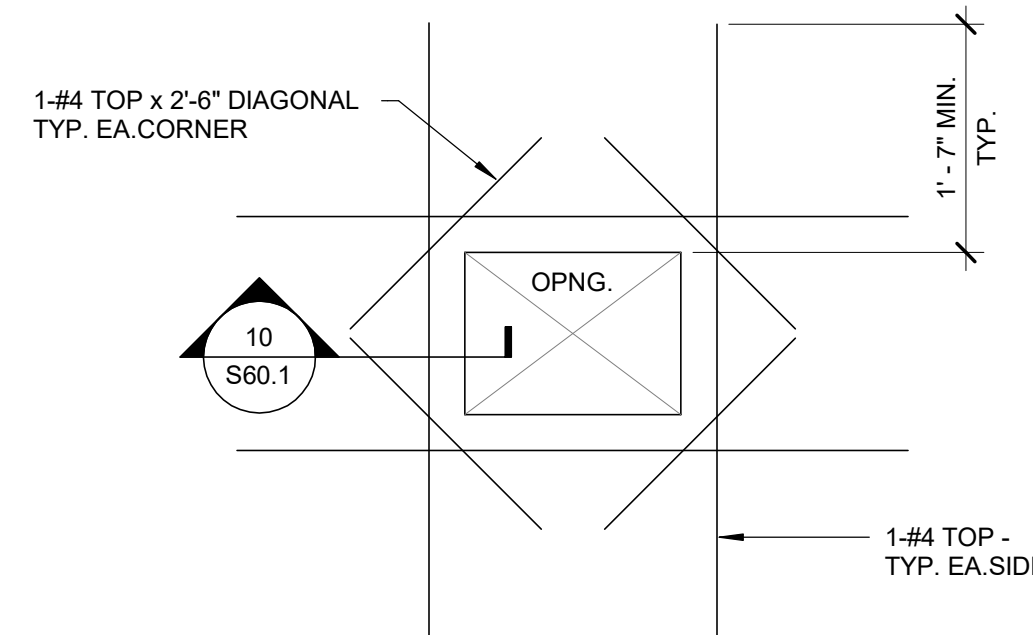

6 TYPICAL SLAB DETAIL AT FLOOR OPENING
SS-500 SCALE: 3/4" = 1'-0"

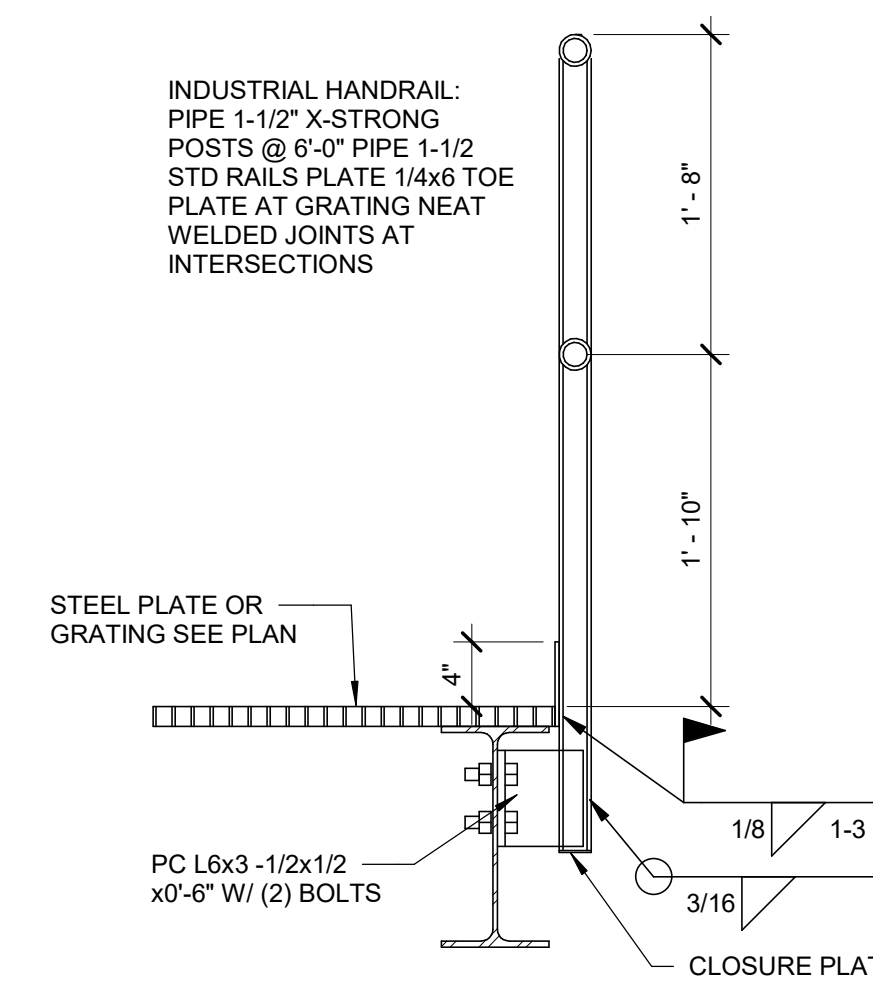

7 TYPICAL PLATFORM HANDRAIL SECTION
SS-500 SCALE: 1" = 1'-0"

| | | |
|---|----------|------------------------------|
| A | 04/29/22 | FOR CONSTRUCTION - PKG 11C02 |
|---|----------|------------------------------|

| NO. | DATE | SUBJECT |
|-----|------|---------|
| | | |

SSOE, Inc.
1001 Madison Avenue
Toldeo, OH 43084
T. (419) 255-3830

PROJECT NO: 021-01975-00
PROJECT MANAGER: R. FOX
DESIGNED: Designer
CHECKED: Checker

DRAWING TITLE:
TYPICAL FRAMING DETAILS

DRAWING NO:
SS-500