

Issued For  
BULLETIN  
11/15/2022  
www.ssoe.com

SEAL ON THIS DOCUMENT AUTHORIZED BY:

APPLY STAMP IN  
BLUEBEAM

PROJECT INFORMATION:

**BROWNFIELD MODIFICATIONS**

CLIENT INFORMATION:



**ASCEND ELEMENTS**

ASCEND ELEMENTS  
9172 INDUSTRIAL DR NE  
COVINGTON, GA  
30014

CLIENT PROJECT NO: XXX-XXXXX-XX


NO.	DATE	SUBJECT
E	11/15/22	FOR BULLETIN 5 - PKG 11M01
D	10/15/22	FOR BULLETIN 4 - PKG 11M01
C	09/23/22	FOR BULLETIN 3 - PKG 11M01
B	06/02/22	FOR BULLETIN 1 - PKG 11M01
A	04/28/22	FOR CONSTRUCTION - PKG 11M01

**SSOE, Inc.**  
1001 Madison Avenue  
Tomball, TX 77364  
T. (419) 255-3830


PROJECT NO: 021-01975-00  
PROJECT MANAGER: R. FOX  
DESIGNED: J. JACOBS  
CHECKED: B. WHITEHEAD

DRAWING TITLE:  
**ENLARGED FIRST FLOOR OFFICE TOILET RESTROOM PLANS**


DRAWING NO:  
**MP-401**

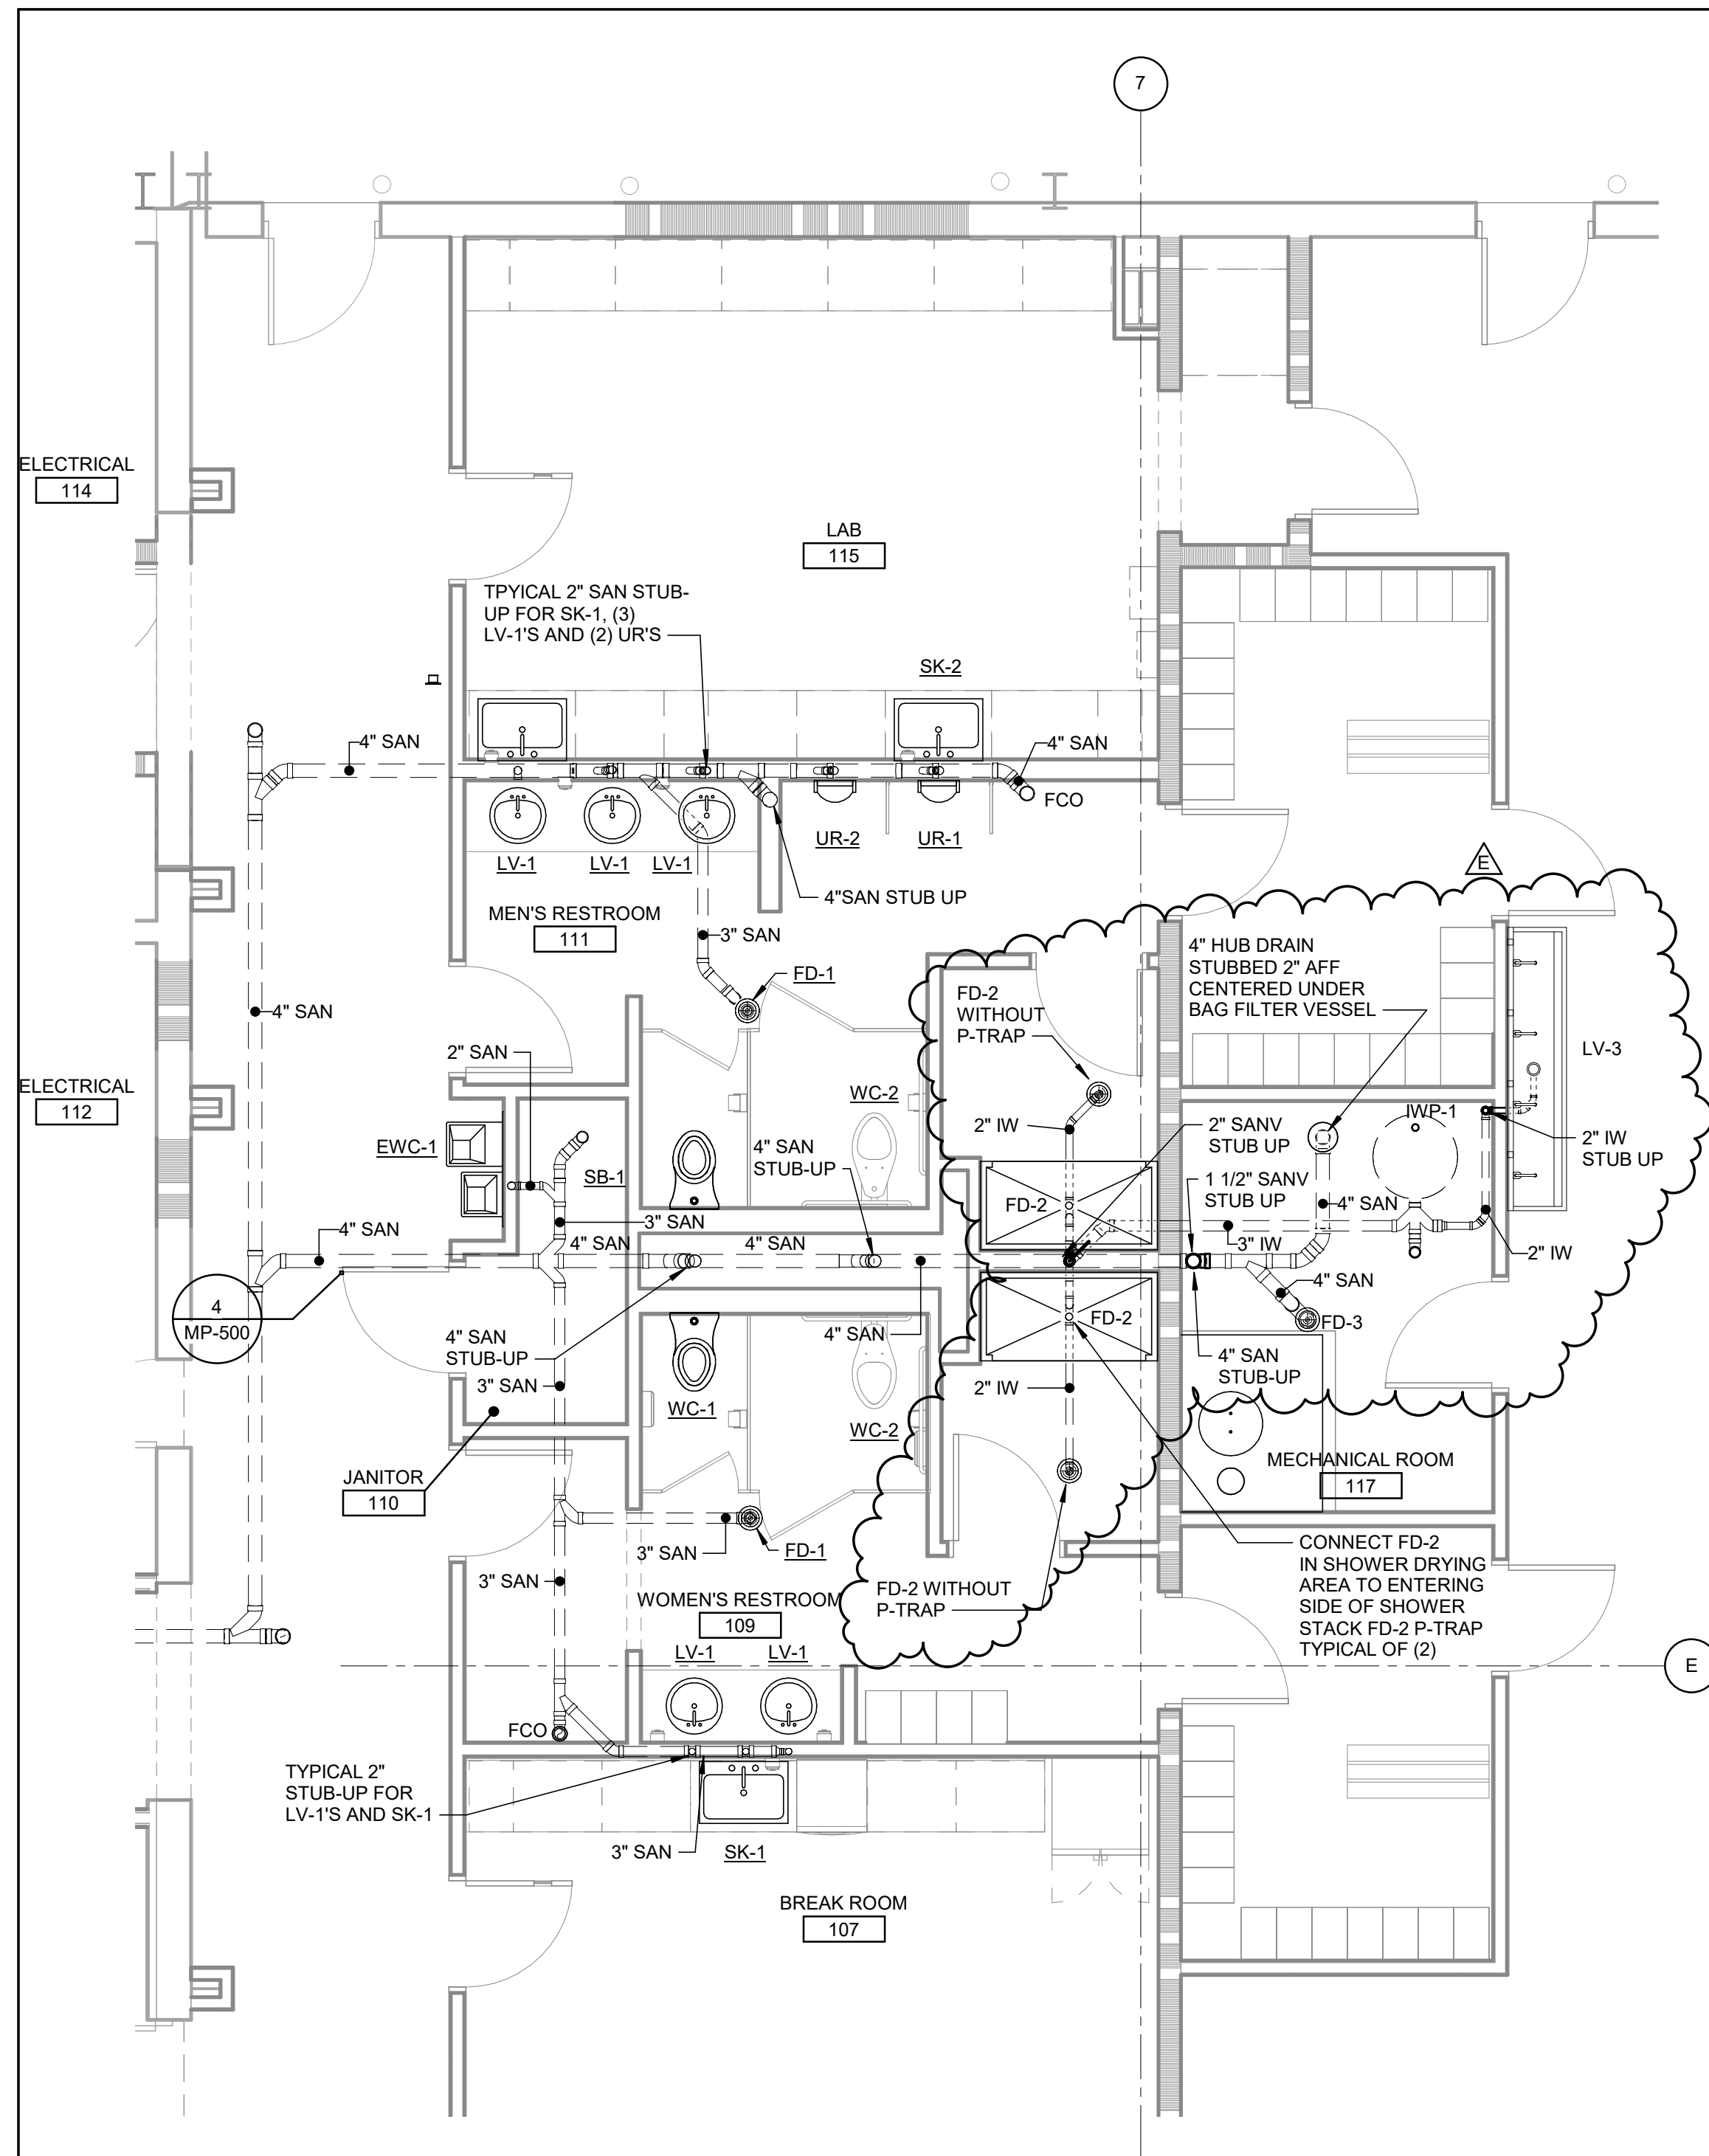


**1 ENLARGED FIRST FLOOR OFFICE TOILET UNDERGROUND SAN PLAN**  
MH-300 SCALE: 1/4" = 1'-0" FFE= 100'-0"  
Scale: 1/4" = 1'-0"

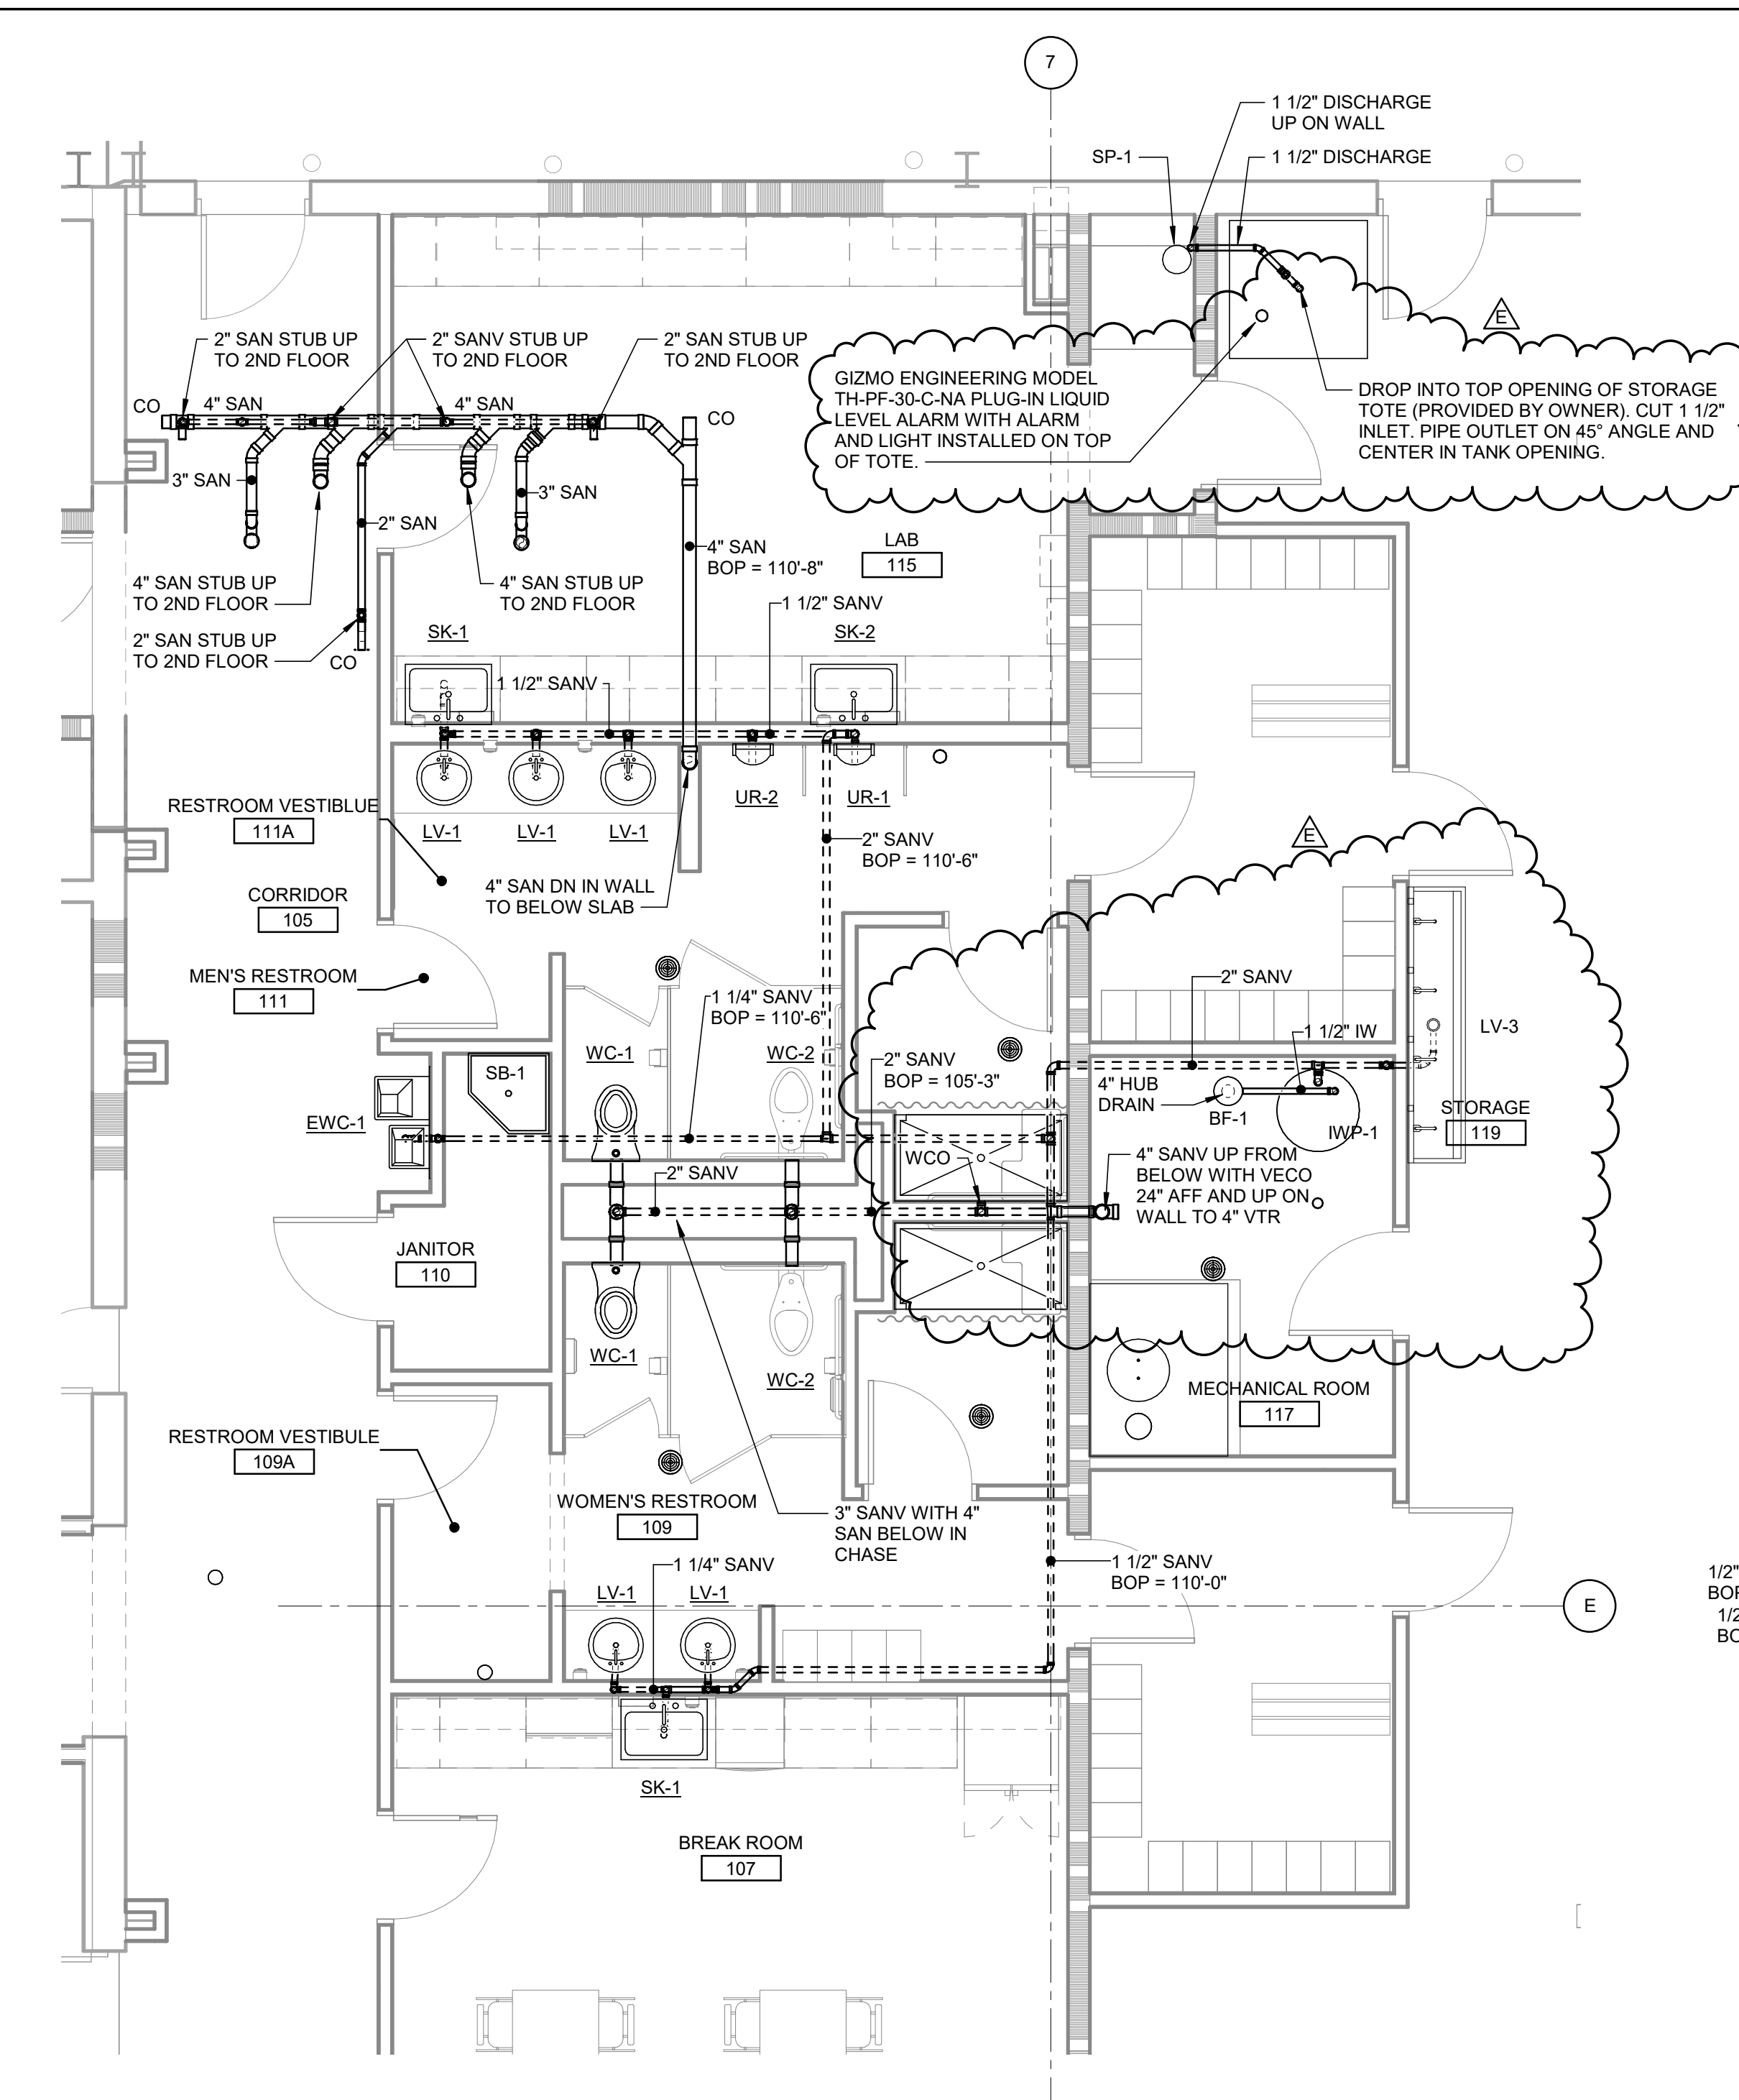

**2 ENLARGED FIRST FLOOR OFFICE TOILET SAN / SANV PLAN**  
MH-300 SCALE: 1/4" = 1'-0" FFE= 100'-0"  
Scale: 1/4" = 1'-0"

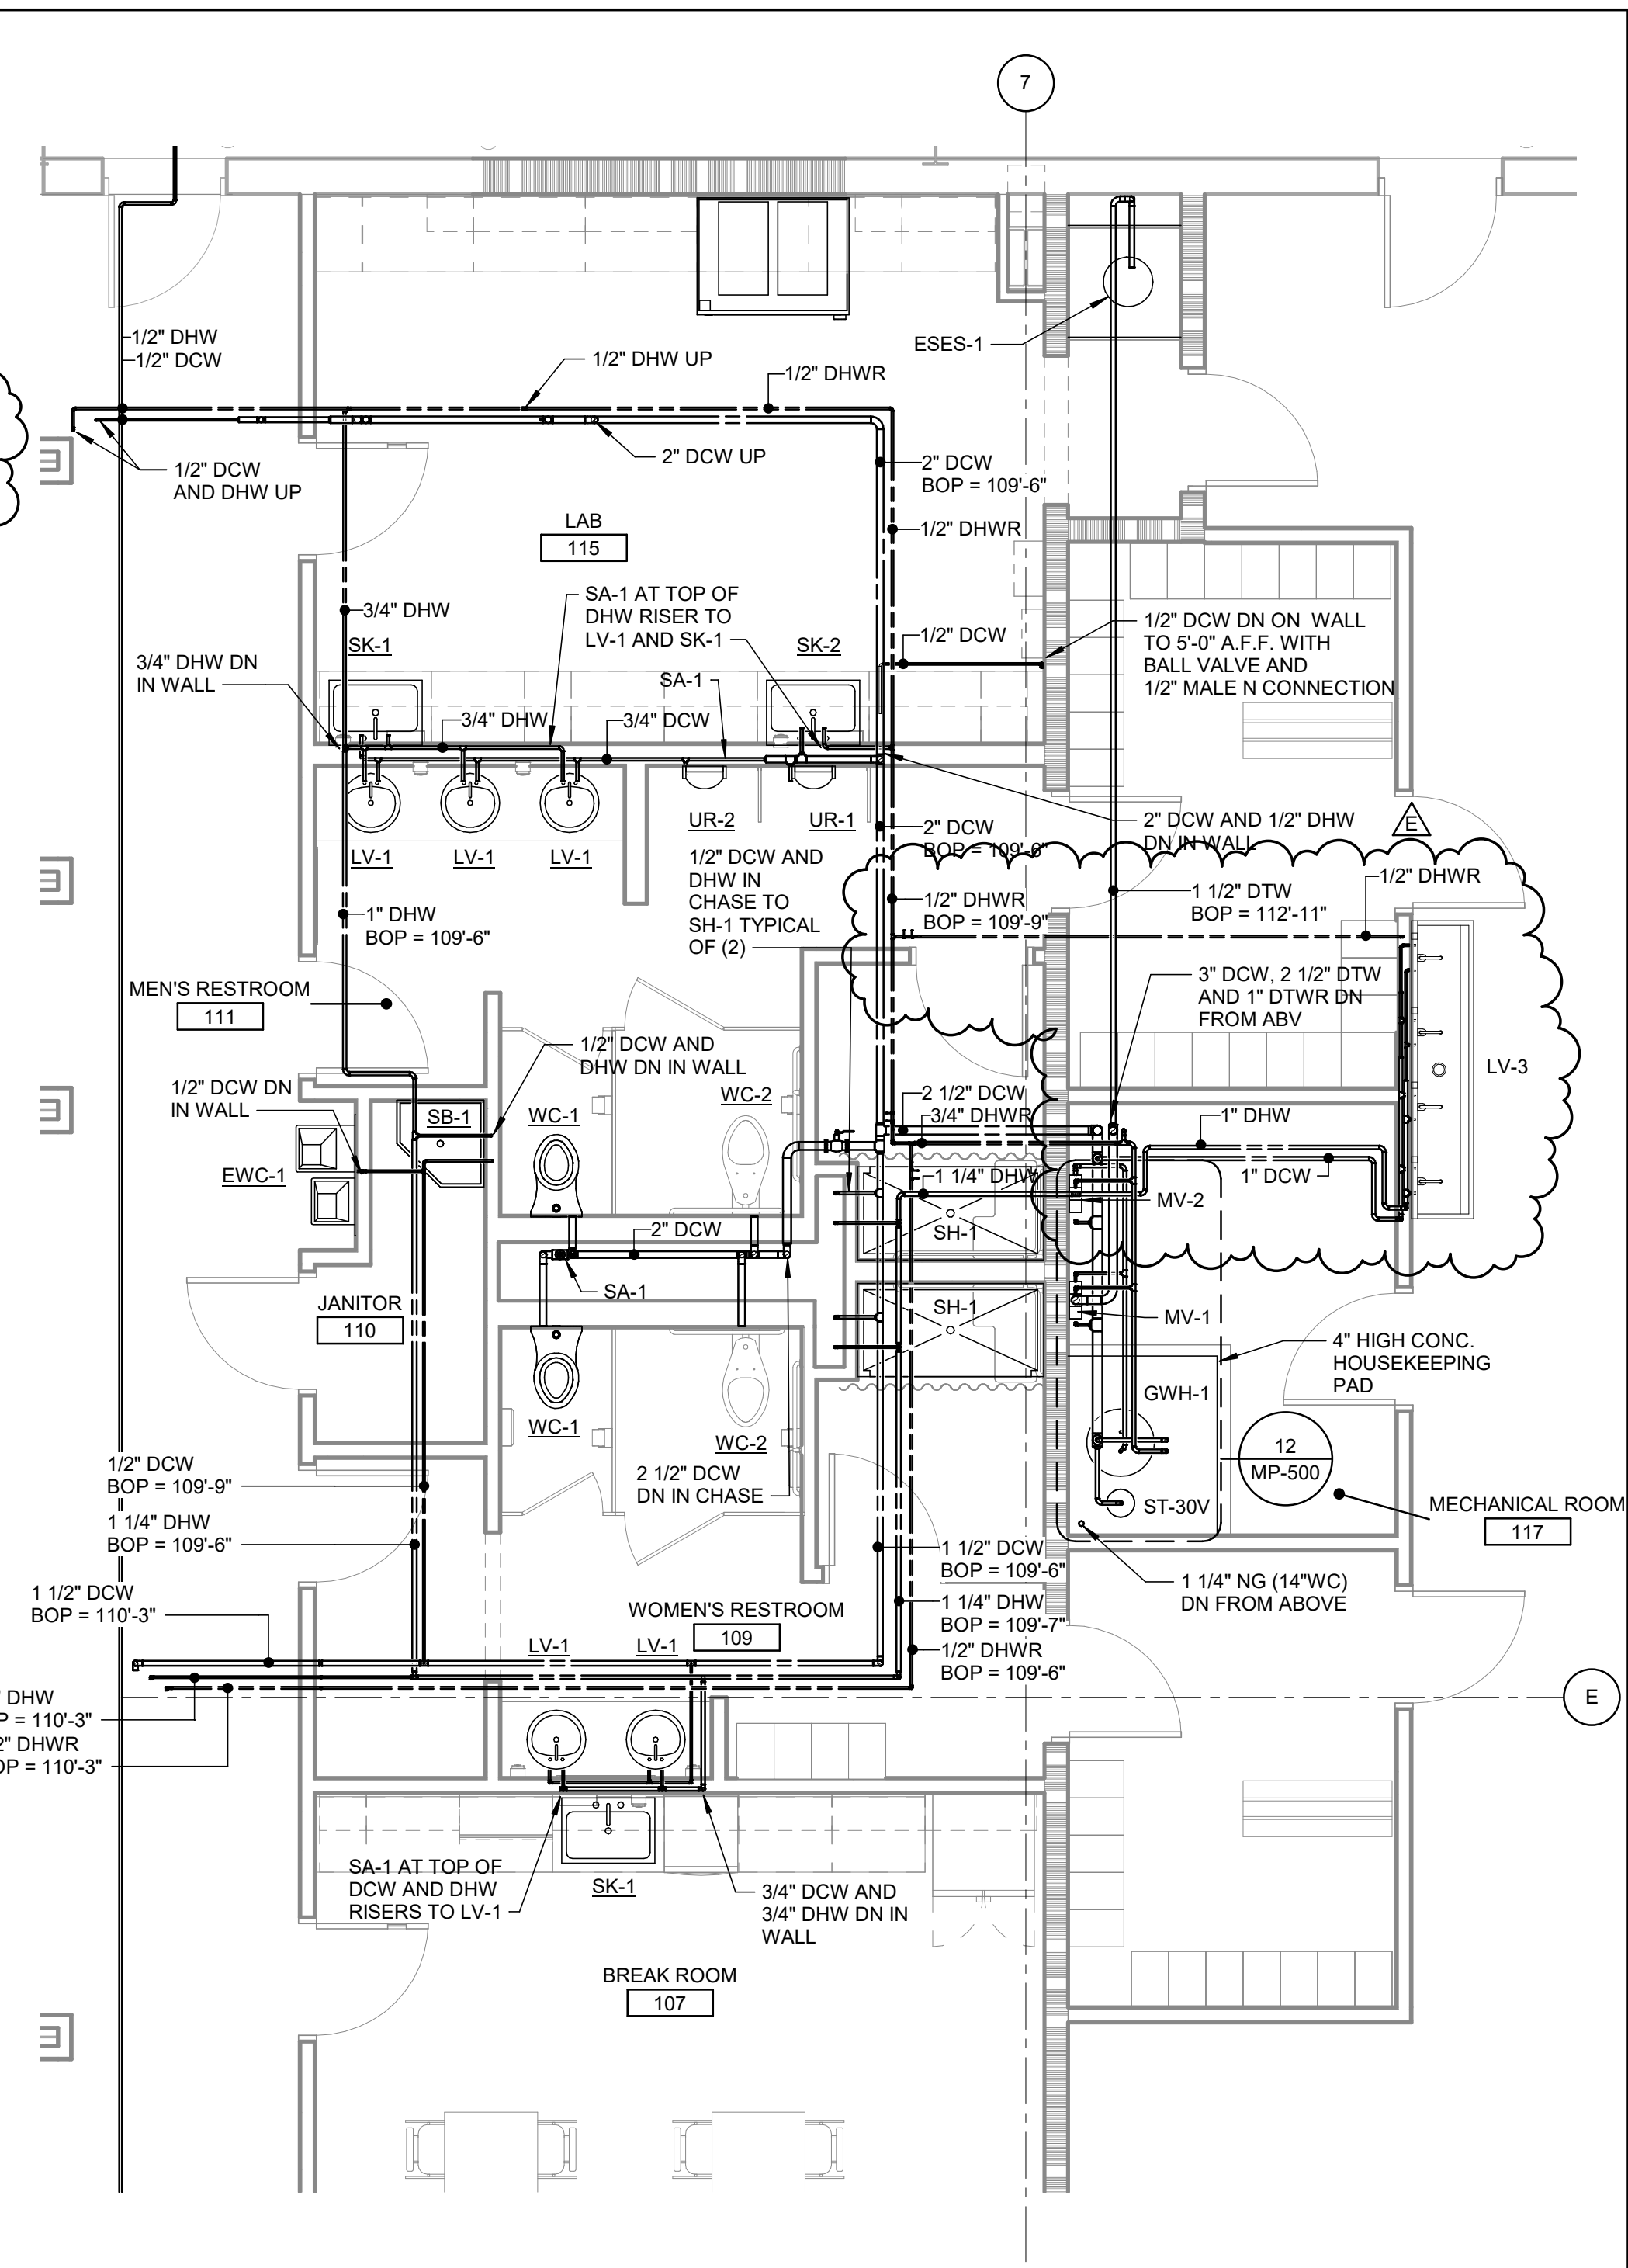

**3 ENLARGED FIRST FLOOR OFFICE TOILET WATER PLAN**  
MH-300 SCALE: 1/4" = 1'-0" FFE= 100'-0"  
Scale: 1/4" = 1'-0"

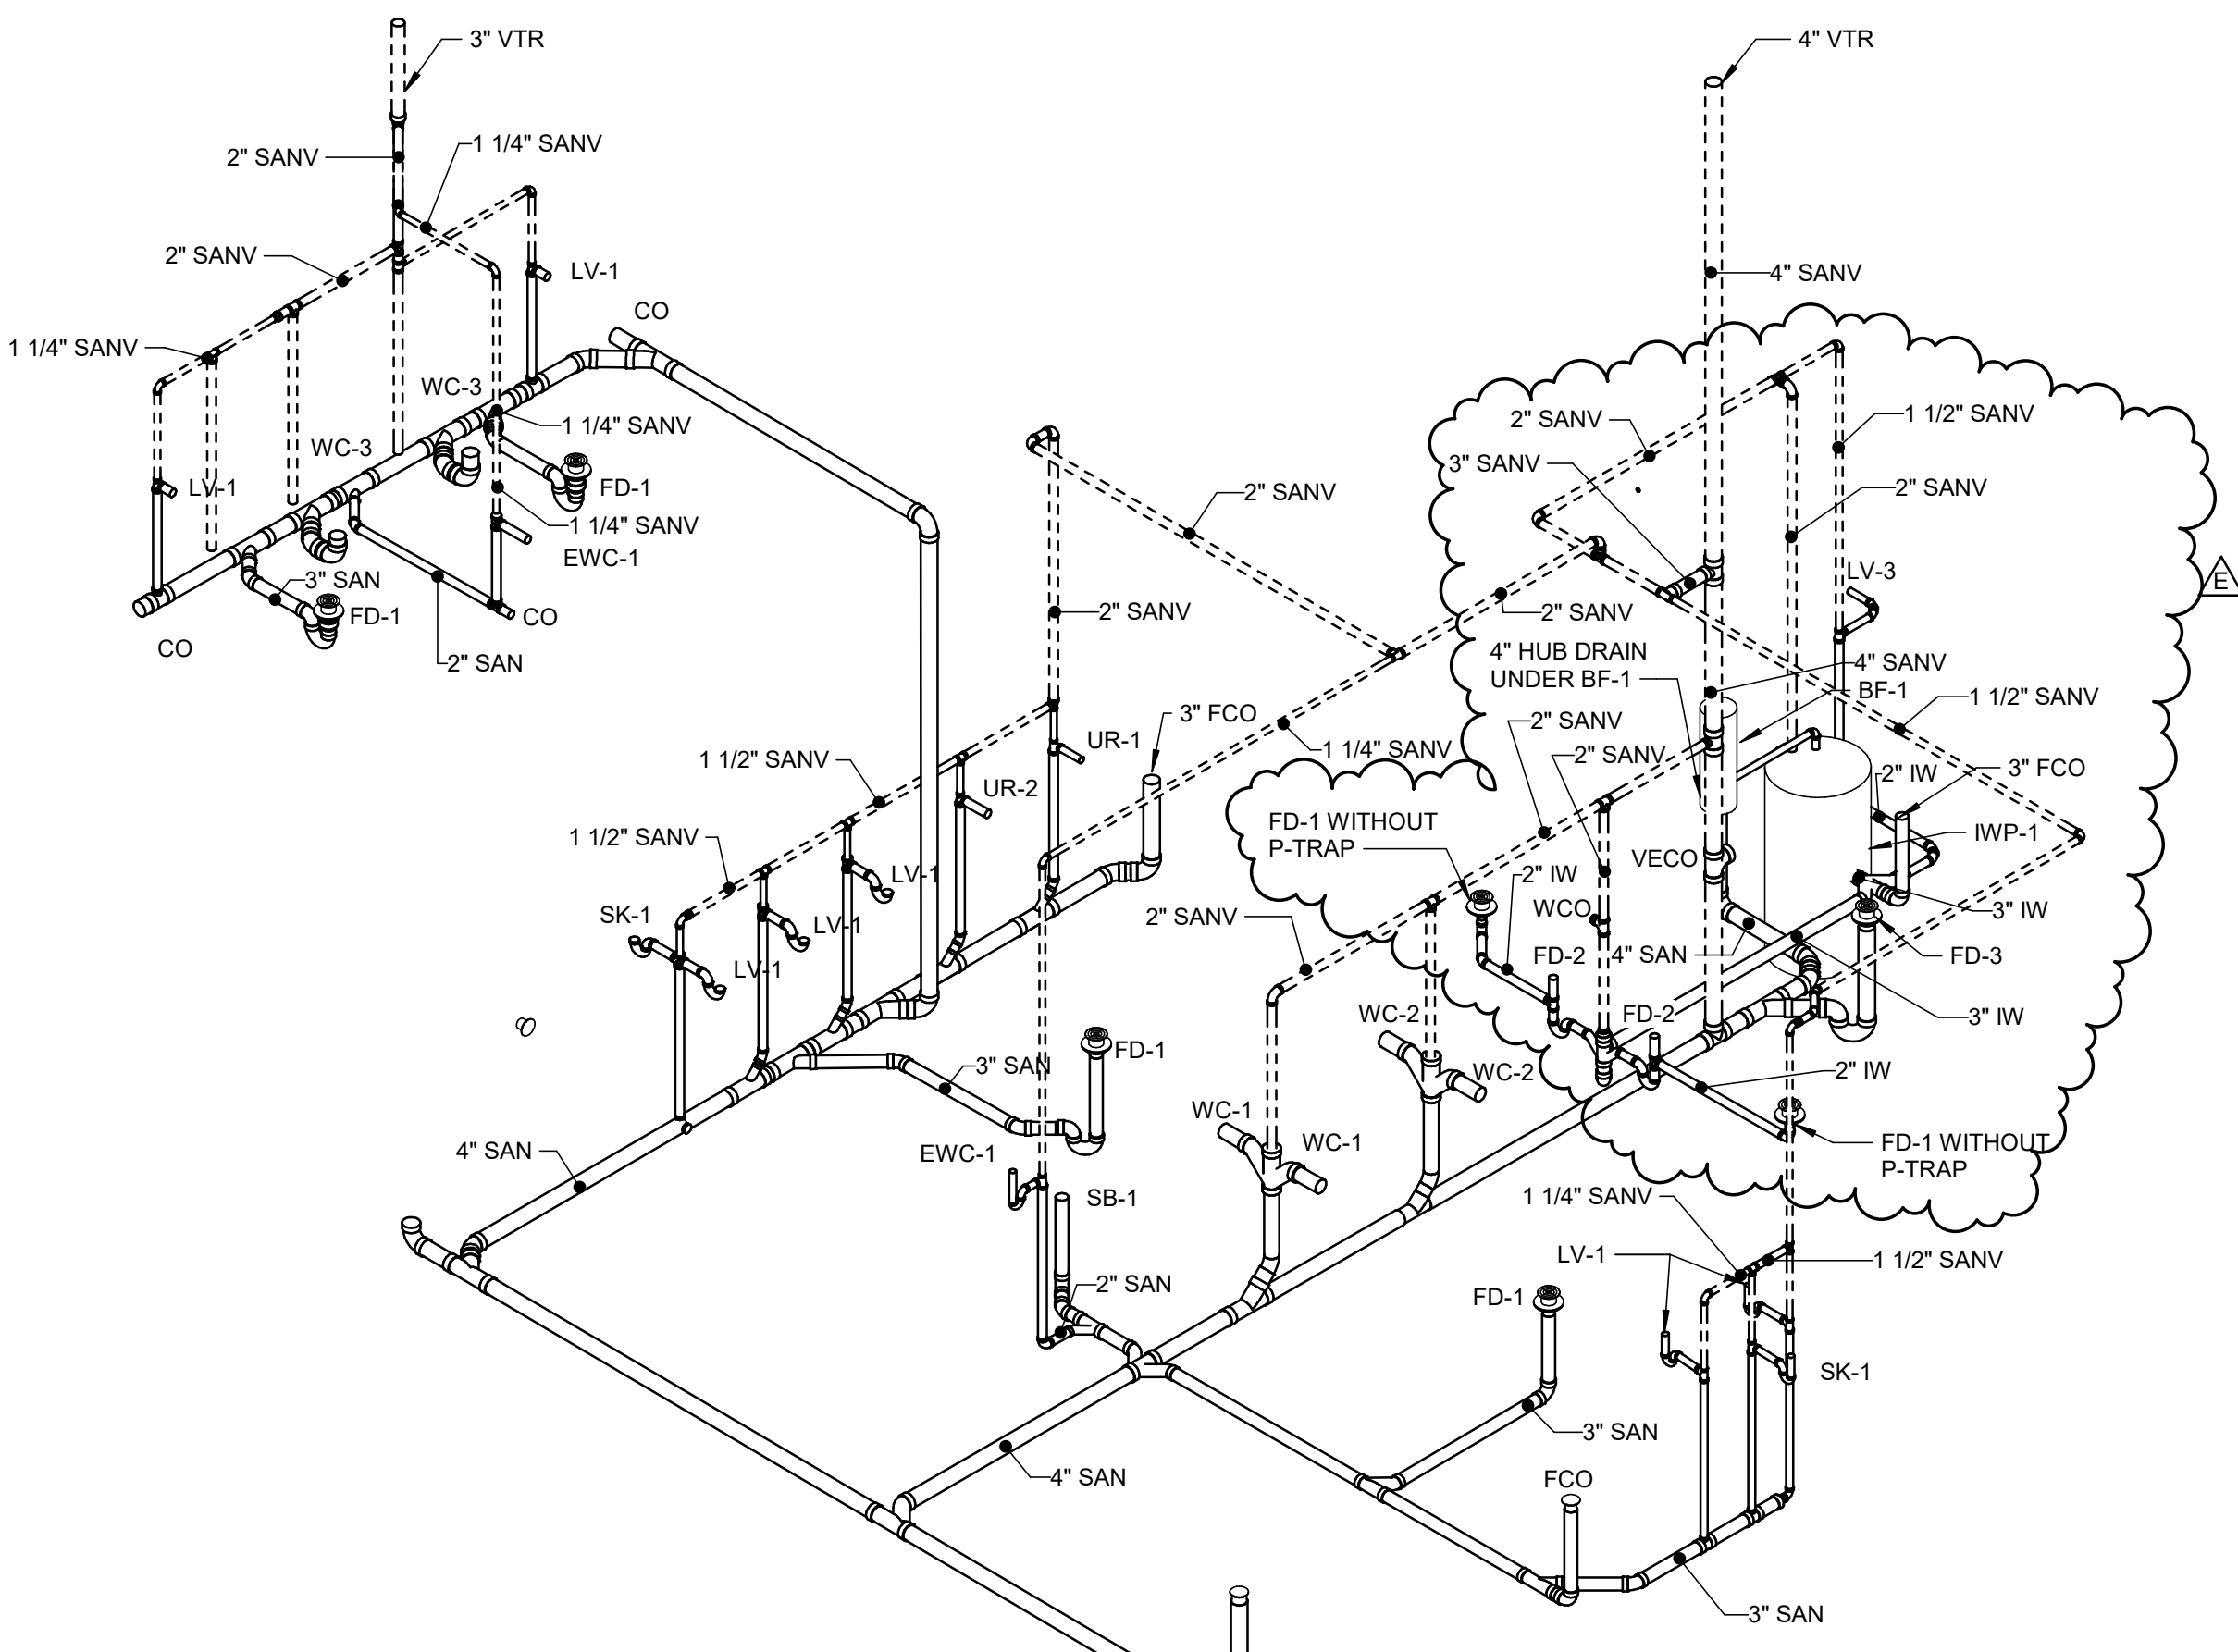

**4 FIRST FLOOR OFFICE TOILET SAN / SANV ISOMETRIC**  
SCALE: NOT TO SCALE