


# 11M01 BULL. NO. 5: SK-S-001

## SUGGESTED DETAIL AT PRE-FABRICATED SUMP (IWP-1)

### 700-Series Dimensional Data

**NOTES:**

- 1) REFER TO ALL MANUFACTURER'S INSTALLATION INSTRUCTIONS
- 2) SAWCUT, PATCH, AND DOWEL ADJACENT FLOOR SLAB AT UNDERGROUND SAN PIPING TO MATCH EXISTING CONDITIONS

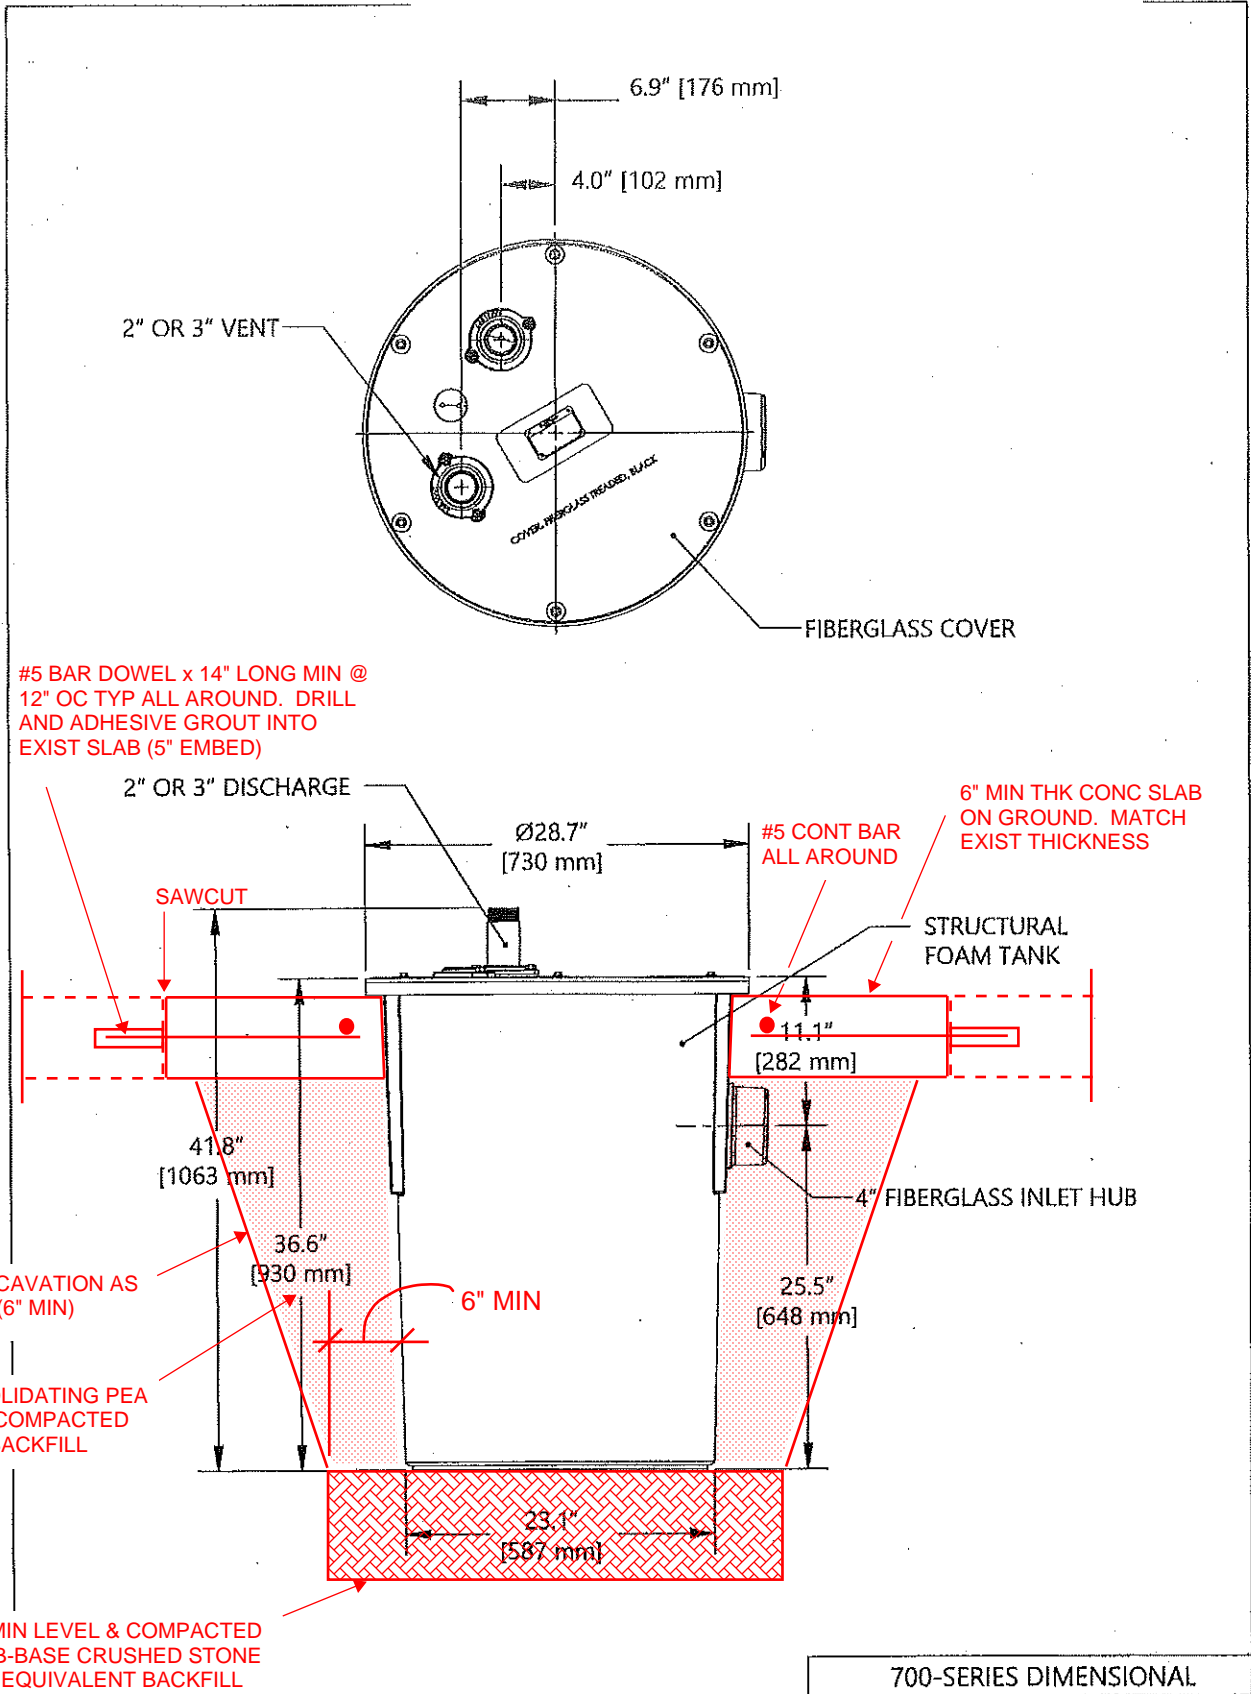

700-SERIES DIMENSIONAL